

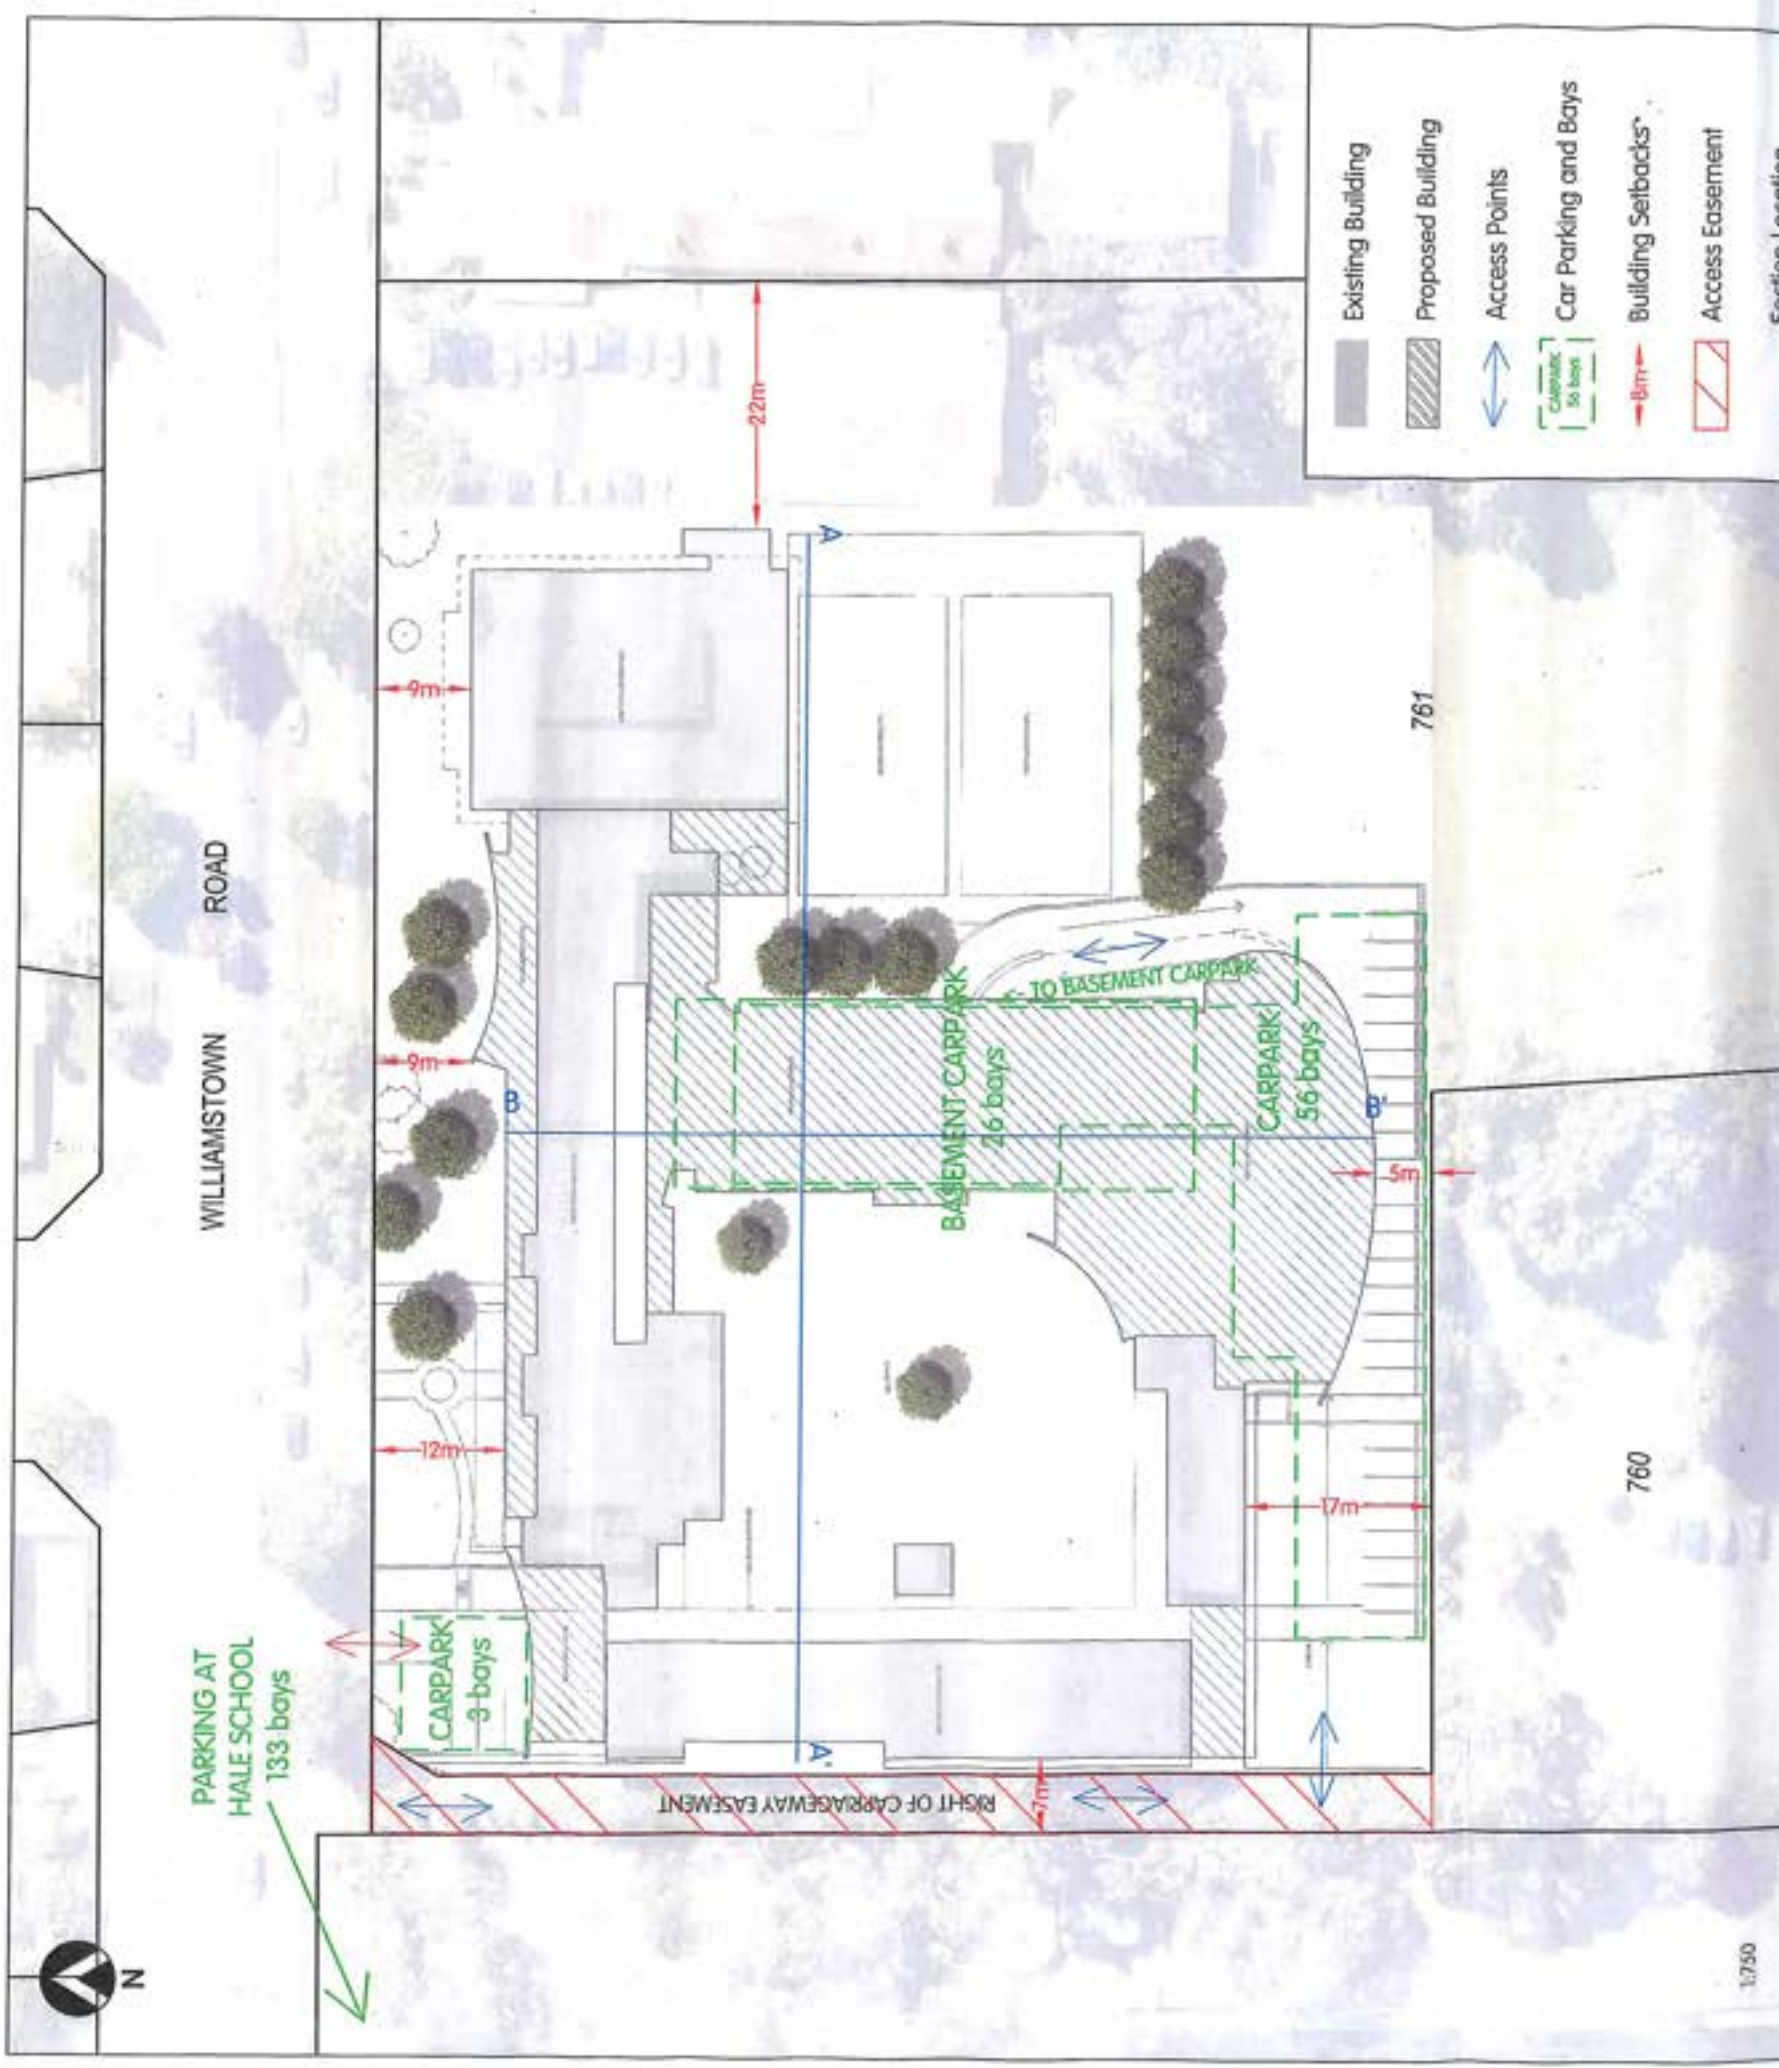


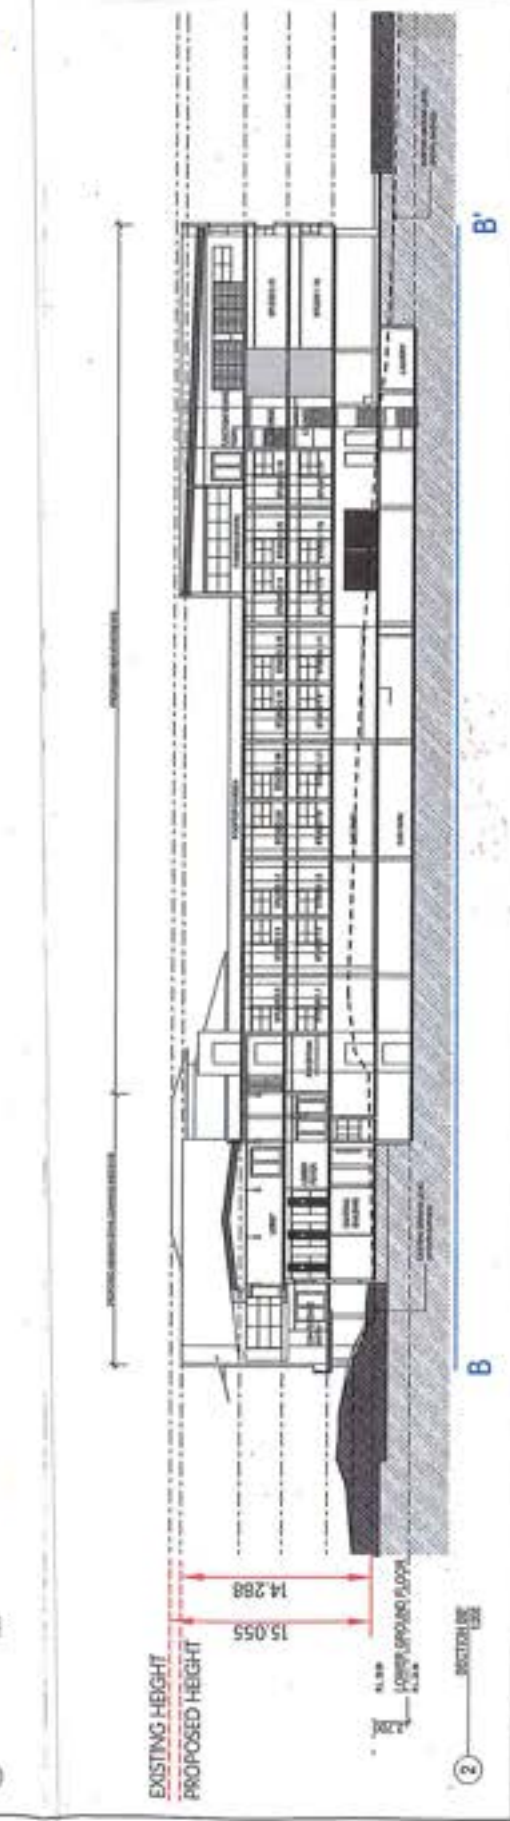

- Existing Building
- Proposed Building
- Access Points
- Car Parking and Bays
- Building Setbacks
- Access Easement
- Section Location

SECTIONS AND BUILDING HEIGHTS

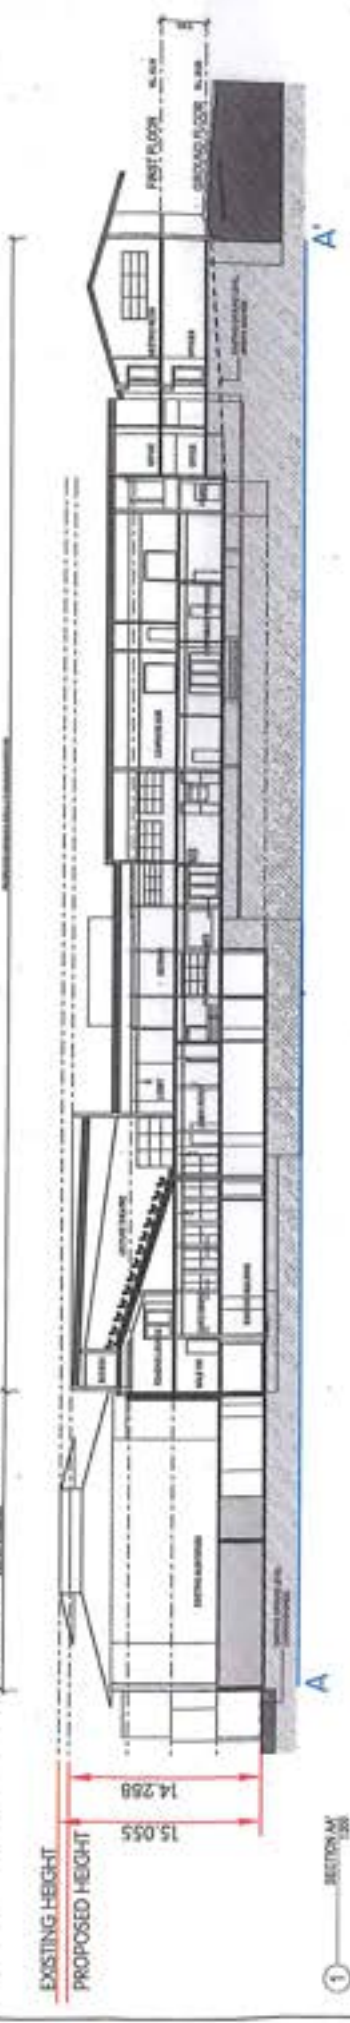

REF NO. DATE
 APPROVED *[Signature]* 17 JUL 2018